



1 Rear
1 : 100

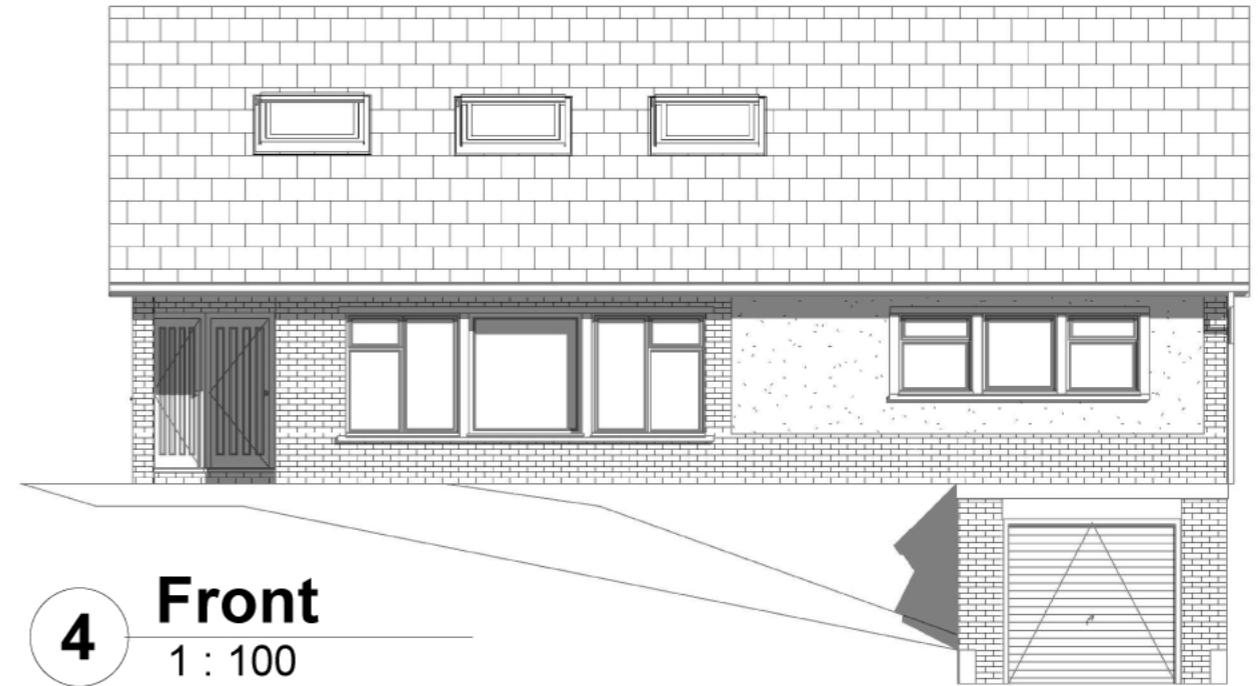

4 Front
1 : 100



2 Section 1
1 : 100

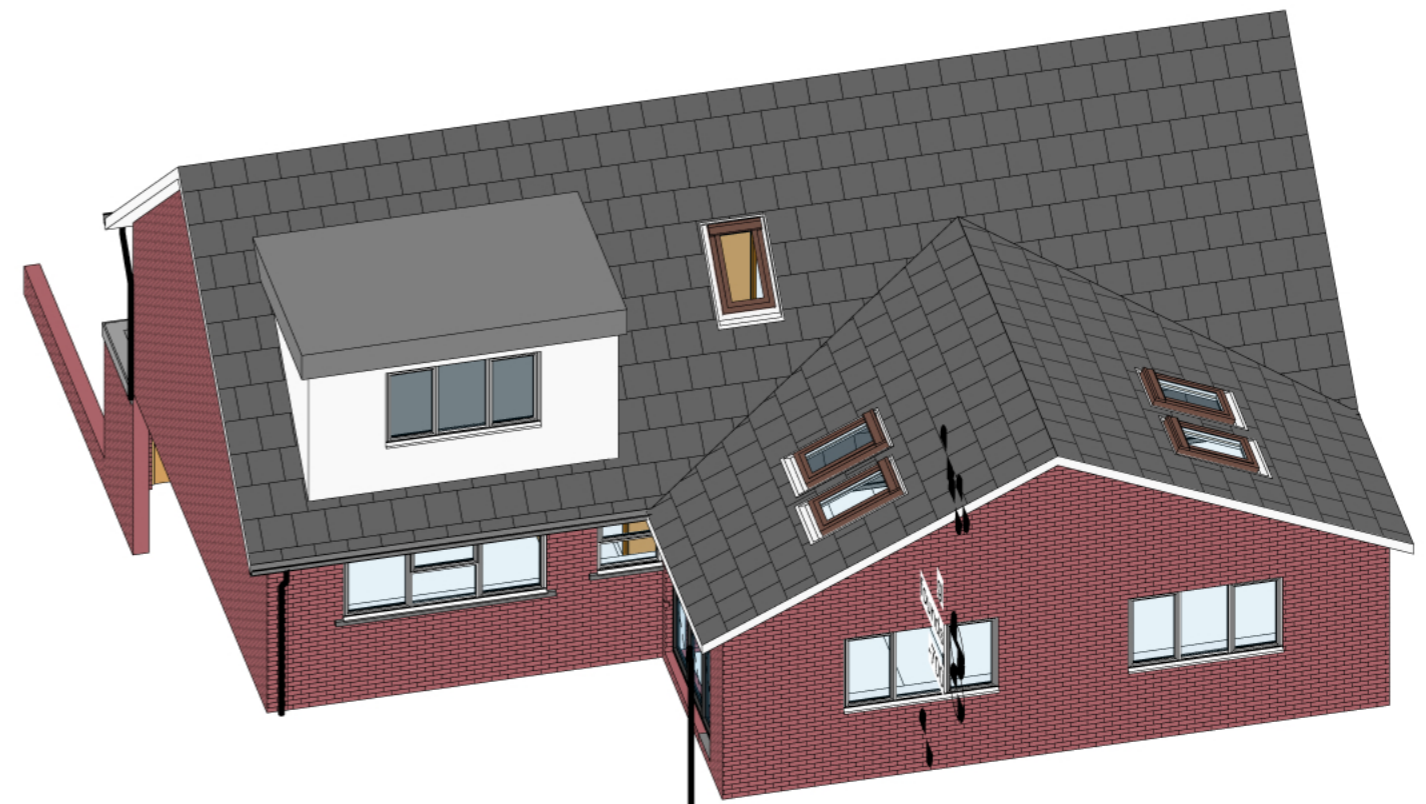

3 {3D}



Planning
Building Control
Structural Calculations
Project Management

PROJECT
[Redacted]

CLIENT
[Redacted]

SHEET
First Draft

Date 05/08/2022	Project number NDH/DT/9/22	Scale (@ A3) 1 : 100
Drawn by Neil	DRAWING NUMBER	
Checked by Checker	2 Of 2	REV